



CERTIFIED TO CONFORM WITH
MIAMI COUNTY SURVEY REQUIREMENTS

MIAMI COUNTY ENGINEER

DEPUTY

DATE

STROBEL RUSK RD RETRACEMENT SURVEY
S.W. & S.E. QTRS SEC. 3, T1, R 11 B.T.M.R.S.
STAUNTON TWP., MIAMI COUNTY, OHIO

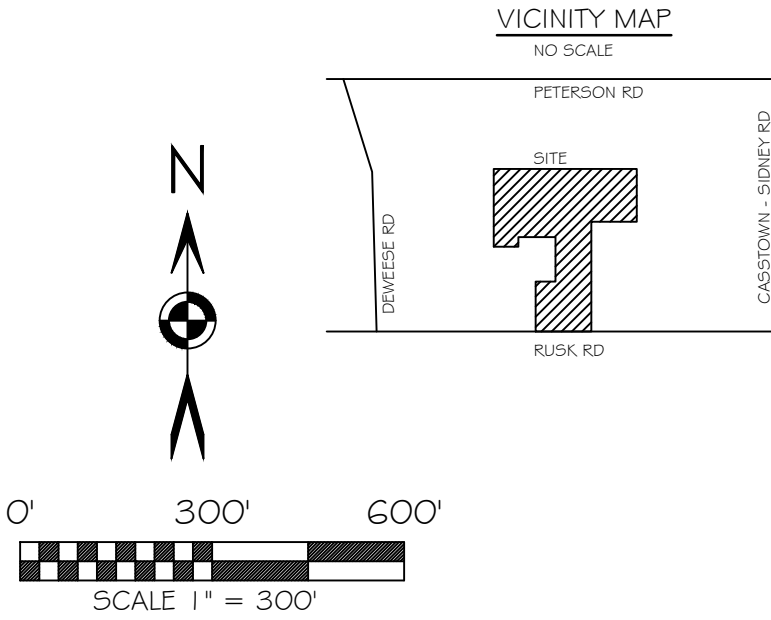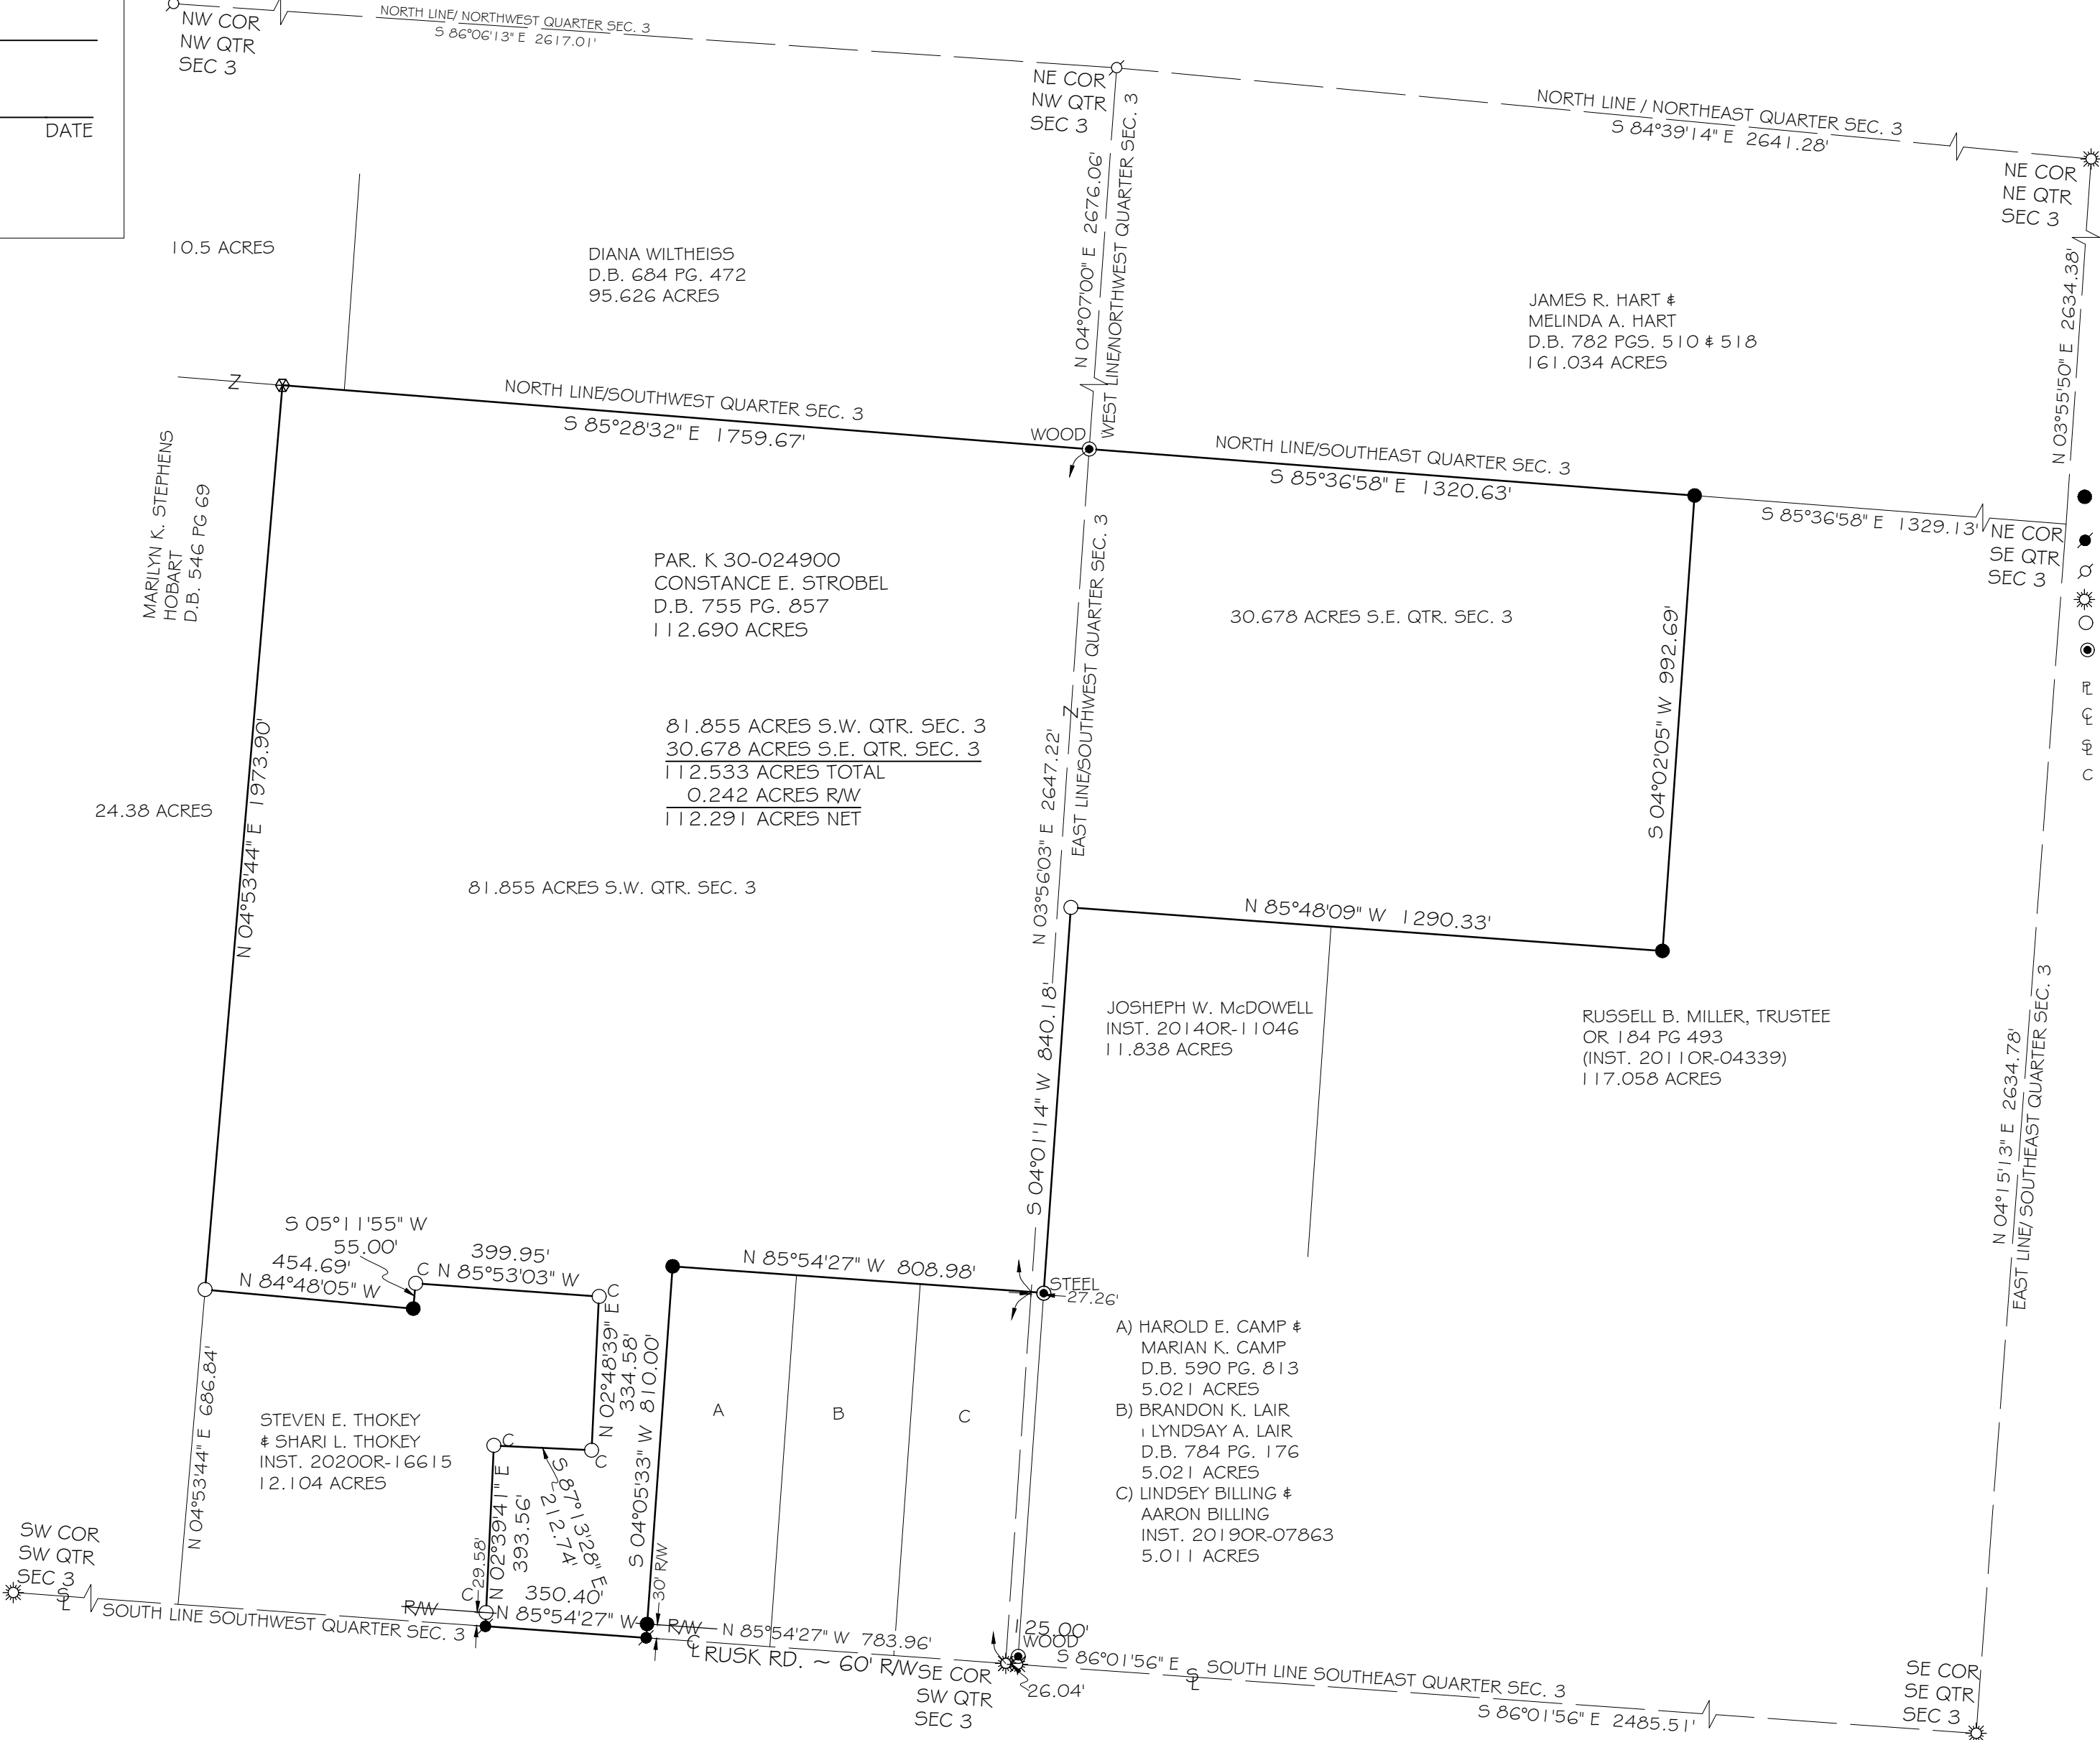

BASIS OF BEARING: BEARINGS ARE OHIO STATE PLANE
SOUTH ZONE, 3402, NAD 83, GEOID 12B. DISTANCES
SHOWN ARE GROUND.

LEGEND

- 5/8x30" IRON PIN (SET) WPINK PLASTIC CAP STAMPED "LOCK TWO 7988"
- MAG NAIL (SET)
- MAG SPIKE (FOUND)
- GIN SPINDLE (FOUND)
- 5/8 INCH IRON PIN (FOUND)
- POST (FOUND)
- PROPERTY LINE
- CENTER LINE
- SECTION LINE
- COZATT

SURVEY REFERENCES

- LAND SURVEY 62 PG 192
- LAND SURVEY 62 PG 167
- LAND SURVEY 60 PG 30
- LAND SURVEY 59 PG 52
- LAND SURVEY 53 PG 40
- LAND SURVEY 49 PG 165
- LAND SURVEY 34 PG 152
- LAND SURVEY 28 PG 104

CHRISTOPHER S. HARMON P.S. #7988

DATE

SURVEY NOTE:
I HEREBY STATE THAT THIS IS A TRUE AND ACCURATE SURVEY AS PERFORMED BY MYSELF.
ALL ADJOINING OWNERS, FOUND MONUMENTS AND THEIR CONDITION ARE CURRENT AS OF
THE TIME THE FIELD WORK WAS PERFORMED IN SEPTEMBER, 2004 AND DONE WITHOUT THE
BENEFIT OF A TITLE SEARCH.

LOCK-TWO SURVEYING
5166 LOCK TWO RD. NEW BREMEN, OH
419-753-3332
Z:\OFFICE\MASTERS\LOGO 3.BMP