



CERTIFICATE OF SURVEY

PART OF GOV'T LOT 5, SECTION 20 AND PART OF GOV'T LOTS 2&3,  
SECTION 21, ALL IN T.140N., R.40W., BECKER COUNTY, MN

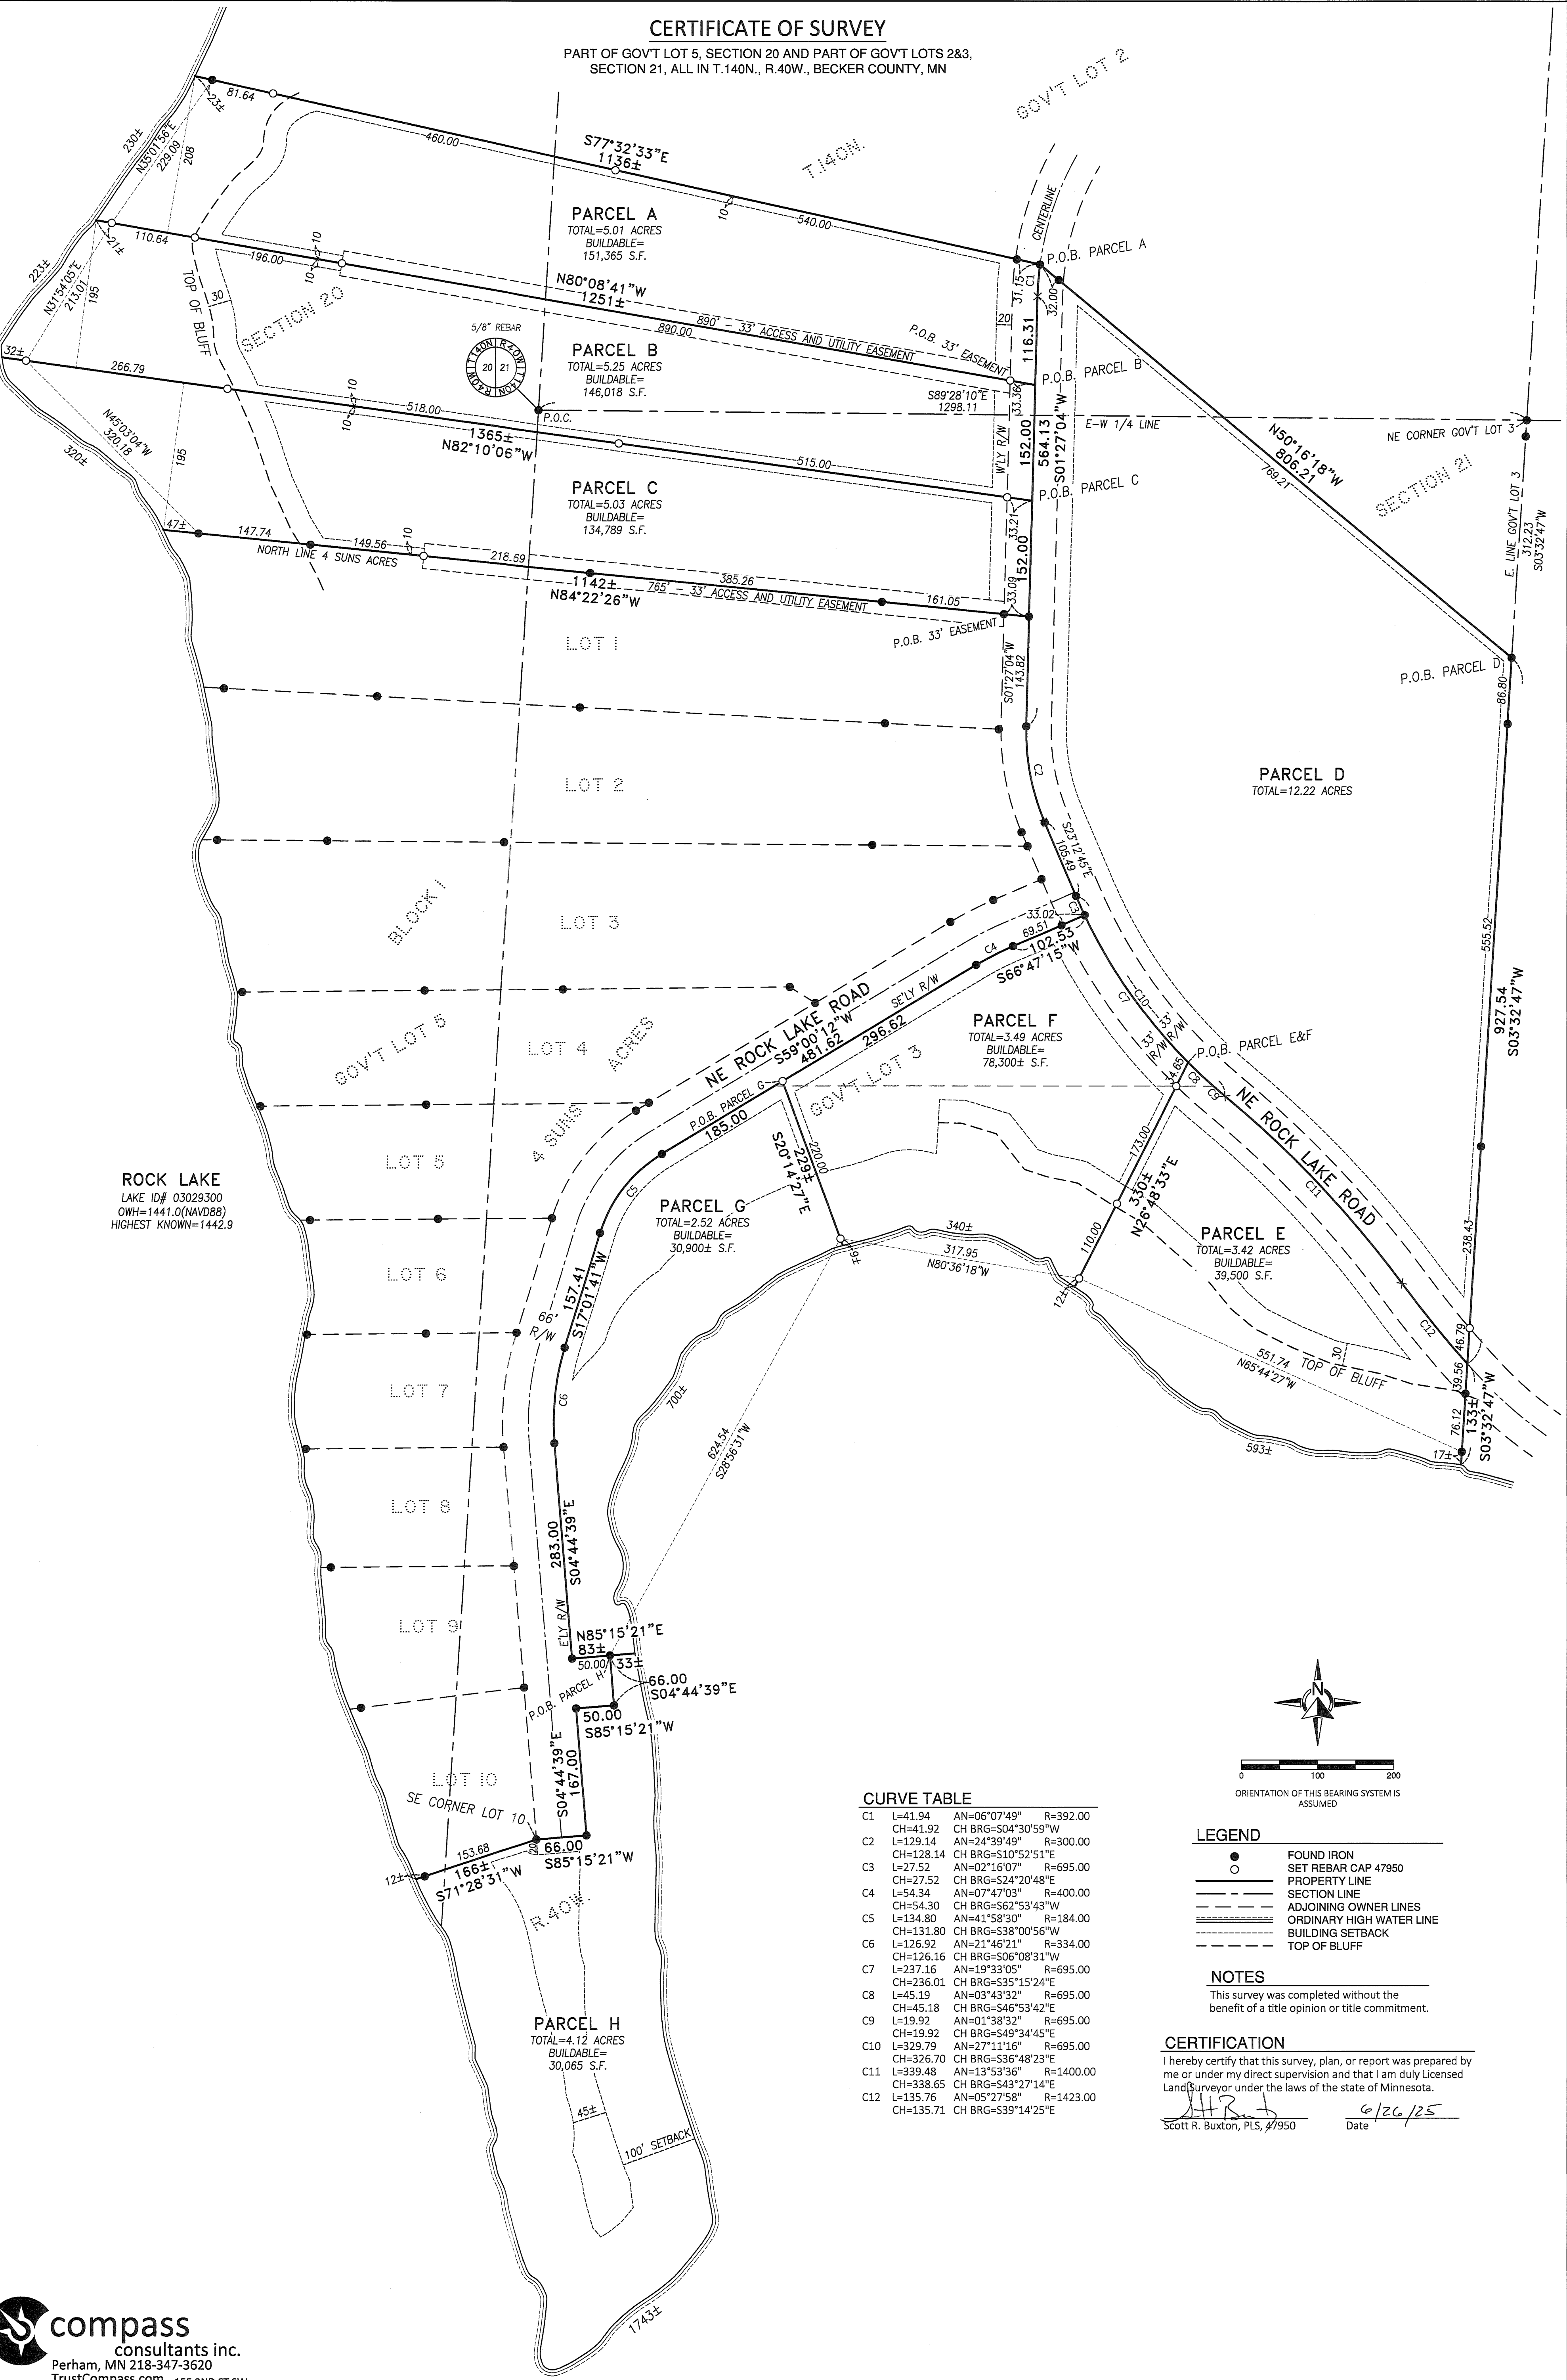

ROCK LAKE  
LAKE ID# 03029300  
OWH=1441.0(NAVD88)  
HIGHEST KNOWN=1442.9

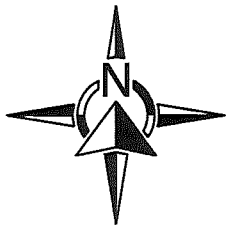

0 100 200  
ORIENTATION OF THIS BEARING SYSTEM IS  
ASSUMED

CURVE TABLE

|    |                                                |                                                                          |                        |
|----|------------------------------------------------|--------------------------------------------------------------------------|------------------------|
| C1 | L=41.94<br>CH=41.92<br>L=129.14<br>CH=128.14   | AN=06°07'49"<br>CH BRG=S04°30'59"W<br>AN=24°39'49"<br>CH BRG=S10°52'51"E | R=392.00<br>R=300.00   |
| C2 | L=27.52<br>CH=27.52<br>L=54.34<br>CH=54.30     | AN=02°16'07"<br>CH BRG=S24°20'48"E<br>AN=07°47'03"<br>CH BRG=S62°53'43"W | R=695.00<br>R=400.00   |
| C3 | L=134.80<br>CH=131.80<br>L=126.92<br>CH=126.16 | AN=41°58'30"<br>CH BRG=S38°00'56"W<br>AN=21°46'21"<br>CH BRG=S06°08'31"W | R=184.00<br>R=334.00   |
| C4 | L=237.16<br>CH=236.01<br>L=45.19<br>CH=45.18   | AN=19°33'05"<br>CH BRG=S35°15'24"E<br>AN=03°43'32"<br>CH BRG=S46°53'42"E | R=695.00<br>R=695.00   |
| C5 | L=19.92<br>CH=19.92<br>L=329.79<br>CH=326.70   | AN=01°38'32"<br>CH BRG=S49°34'45"E<br>AN=27°11'16"<br>CH BRG=S36°48'23"E | R=695.00<br>R=1400.00  |
| C6 | L=339.48<br>CH=338.65<br>L=135.76<br>CH=135.71 | AN=13°53'36"<br>CH BRG=S43°27'14"E<br>AN=05°27'58"<br>CH BRG=S39°14'25"E | R=1400.00<br>R=1423.00 |

LEGEND

- FOUND IRON
- SET REBAR CAP 47950
- PROPERTY LINE
- SECTION LINE
- ADJOINING OWNER LINES
- ORDINARY HIGH WATER LINE
- BUILDING SETBACK
- TOP OF BLUFF

NOTES

This survey was completed without the  
benefit of a title opinion or title commitment.

CERTIFICATION

I hereby certify that this survey, plan, or report was prepared by  
me or under my direct supervision and that I am duly licensed  
Land Surveyor under the laws of the state of Minnesota.

Scott R. Buxton, PLS, #1950

6/26/25  
Date