
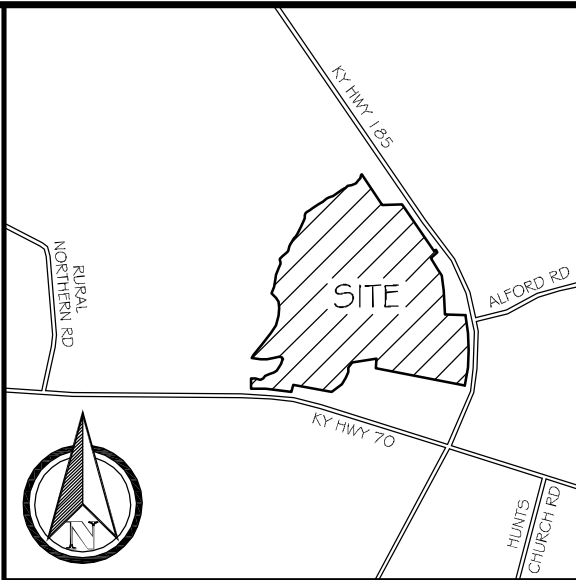
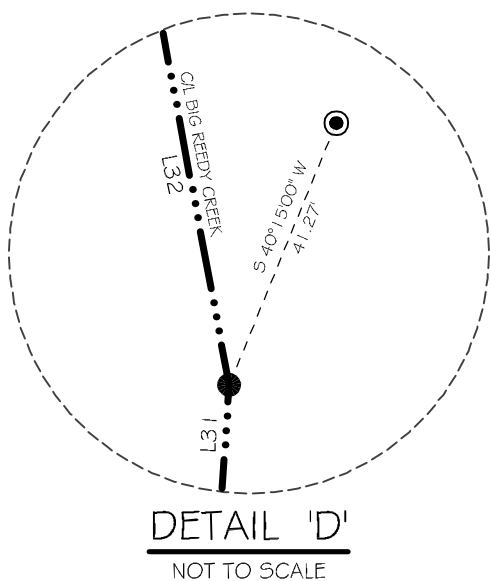
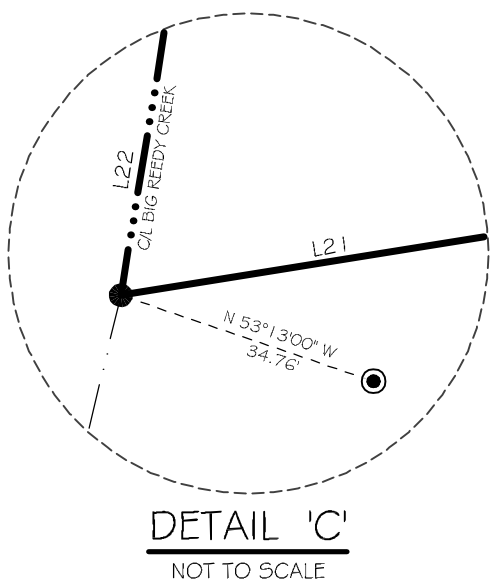
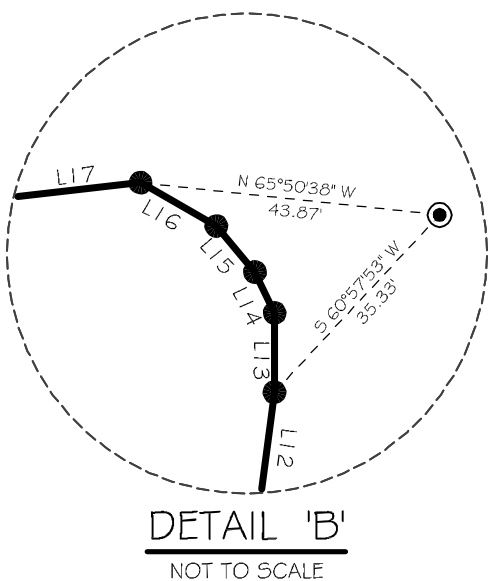


SURVEYOR'S NOTES:





THE PROPERTY DESCRIBED HEREON IS SUBJECT TO ALL LEGAL EASEMENTS AND RIGHTS-OF-WAY OF RECORD, AND ALL FACTS WHICH MAY BE DISCLOSED FROM A COMPLETE AND ACCURATE TITLE SEARCH.

THIS PLAT AND SURVEY REPRESENTED HEREON COMPLIES WITH 201 K.A.R. 18:150.

(GNSS NOTE) THE SURVEY SHOWN HEREON IS BASED ON GNSS DATA COLLECTED USING BOTH STATIC AND RTK METHODS WITH SPECTRA SP80 RECEIVERS. THE ENTIRETY OF THE DATA WAS COLLECTED BY EITHER GNSS OBSERVATION OR BY CONVENTIONAL MEANS FROM GNSS ESTABLISHED CONTROL POINTS. THE GNSS DATA HAS A POSITIONAL TOLERANCE OF 0.05'.

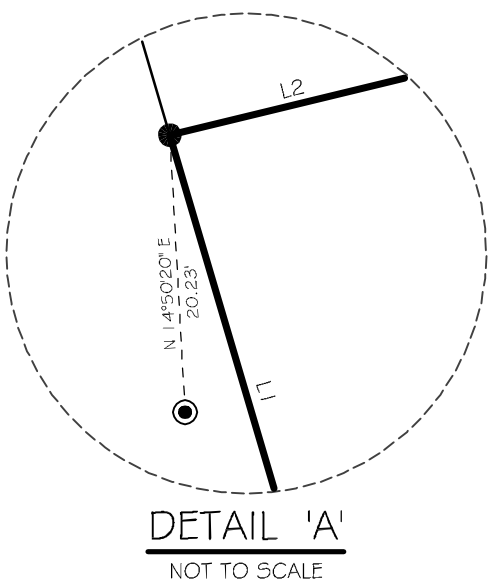

VICINITY MAP

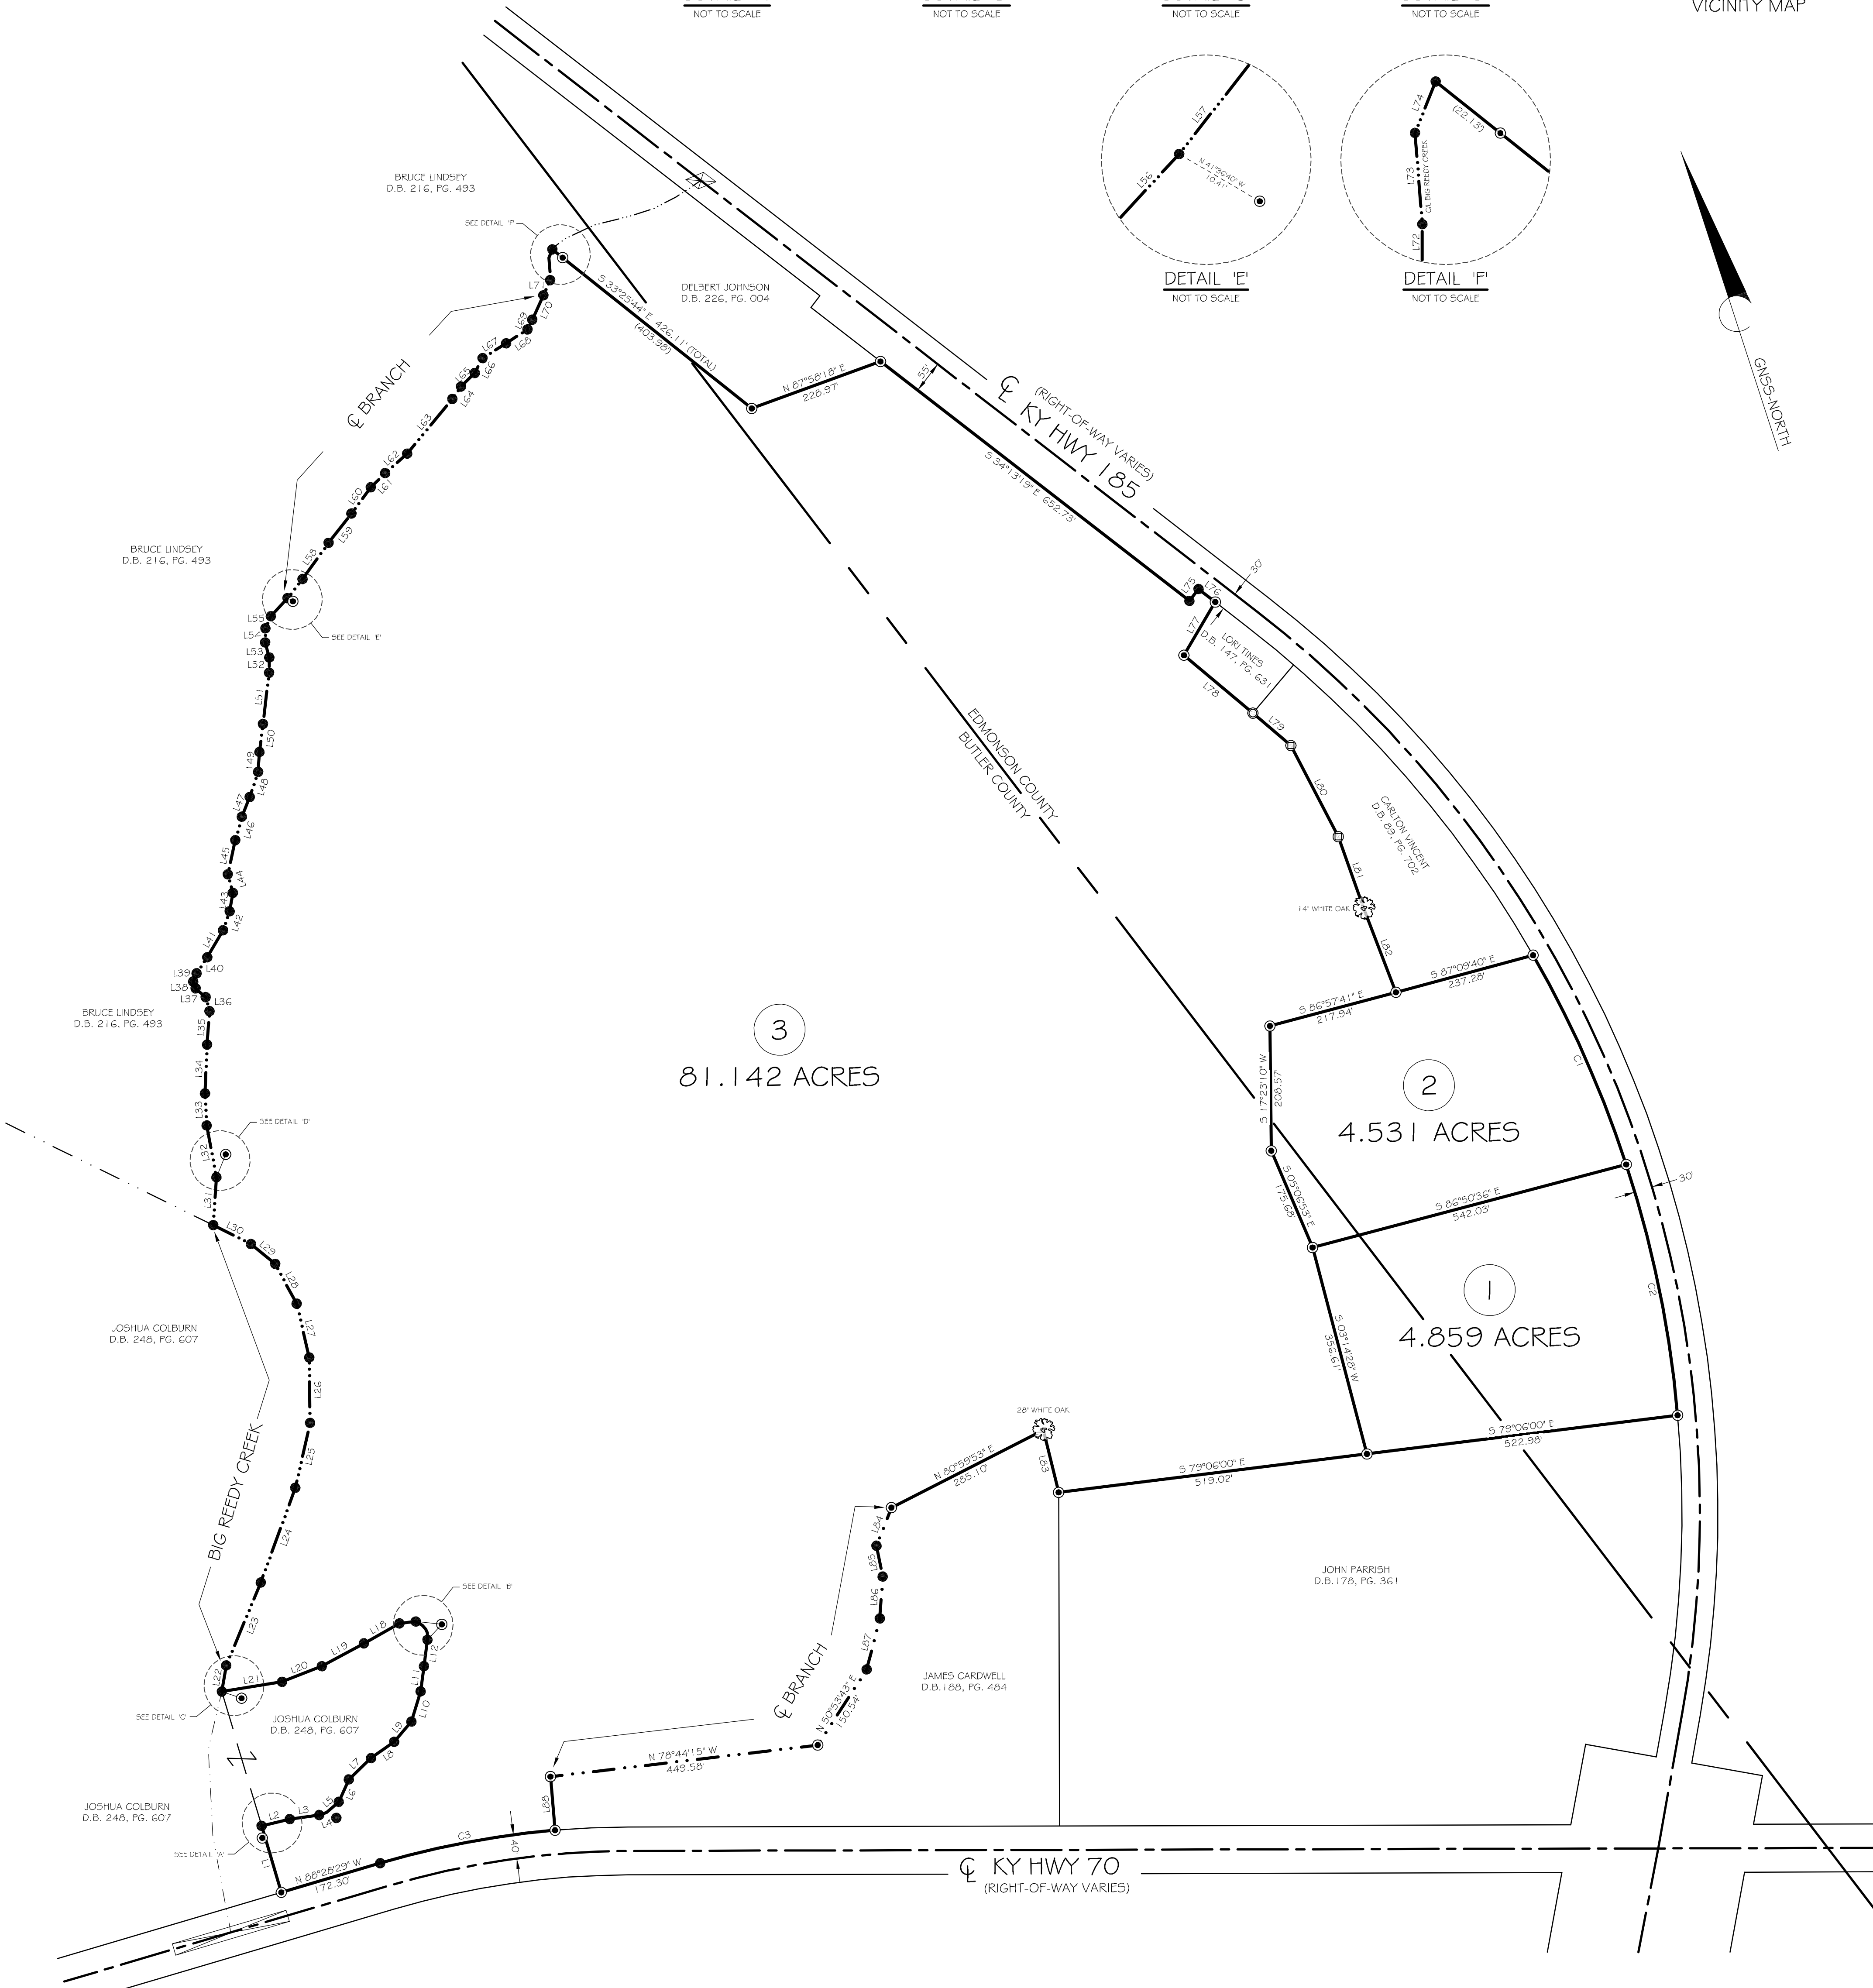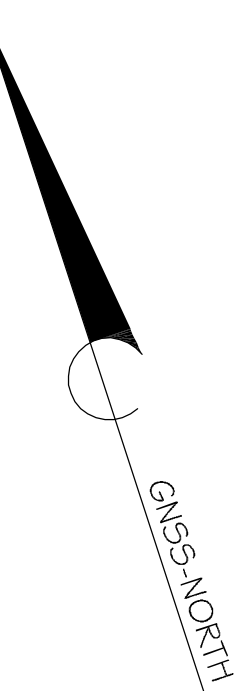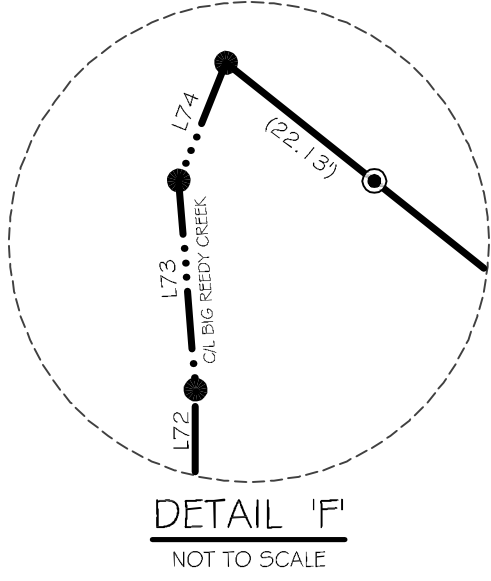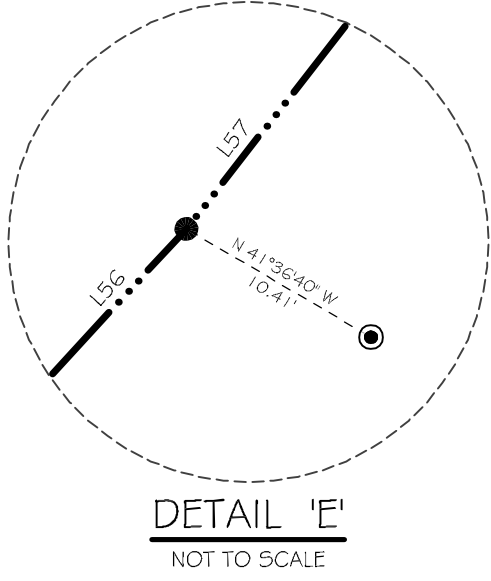

LINE TABLE

LINE	BEARING	LENGTH	LINE	BEARING	LENGTH	LINE	BEARING	LENGTH	LINE	BEARING	LENGTH
L1	N 01°13'13.1\"	115.89'	L23	N 40°38'23\"	150.13'	L45	N 30°26'11\"	58.43'	L67	N 75°50'27\"	46.44'
L2	S 85°36'13\"	48.40'	L24	N 38°01'31\"	169.22'	L46	N 33°33'09\"	40.69'	L68	N 75°01'11\"	42.62'
L3	S 79°52'11\"	49.63'	L25	N 30°47'39\"	111.33'	L47	N 39°49'20\"	35.42'	L69	N 44°02'45\"	18.23'
L4	N 88°45'19\"	12.79'	L26	N 17°17'16\"	109.23'	L48	N 36°25'28\"	44.30'	L70	N 42°26'28\"	44.70'
L5	N 67°07'11\"	27.16'	L27	N 04°52'27\"	92.31'	L49	N 21°52'34\"	33.35'	L71	N 42°05'44\"	27.77'
L6	N 42°13'04\"	41.08'	L28	N 10°22'54\"	75.44'	L50	N 25°04'24\"	47.01'	L72	N 18°26'40\"	13.13'
L7	N 64°11'02\"	51.59'	L29	N 32°36'38\"	52.48'	L51	N 24°51'15\"	86.37'	L73	N 13°25'26\"	24.48'
L8	N 72°54'37\"	47.15'	L30	N 45°23'47\"	70.51'	L52	N 18°44'21\"	25.30'	L74	N 39°54'52\"	14.80'
L9	N 58°18'41\"	44.44'	L31	N 21°48'51\"	80.22'	L53	N 02°36'14\"	26.05'	L75	N 85°46'01\"	25.00'
L10	N 34°57'00\"	52.88'	L32	N 07°20'44\"	88.09'	L54	N 19°03'06\"	23.57'	L76	S 34°13'19\"	35.43'
L11	N 25°30'01\"	42.35'	L33	N 15°07'33\"	53.47'	L55	N 42°09'16\"	22.34'	L77	N 48°29'33\"	103.25'
L12	N 25°32'55\"	44.34'	L34	N 20°24'13\"	81.67'	L56	N 60°42'58\"	40.96'	L78	S 31°58'35\"	150.35'
L13	N 18°03'57\"	11.55'	L35	N 22°05'23\"	56.09'	L57	N 56°05'39\"	40.64'	L79	S 31°35'36\"	83.50'
L14	N 22°04'41\"	8.76'	L36	N 02°41'44\"	24.21'	L58	N 53°46'15\"	74.45'	L80	S 09°25'45\"	171.60'
L15	N 07°35'53\"	6.64'	L37	N 30°51'09\"	22.21'	L59	N 55°58'20\"	62.19'	L81	S 01°33'48\"	127.52'
L16	N 42°13'18\"	12.75'	L38	N 01°19'59\"	12.24'	L60	N 54°26'37\"	54.44'	L82	S 03°01'12\"	149.80'
L17	N 78°21'53\"	27.39'	L39	N 40°21'35\"	14.93'	L61	N 63°17'56\"	33.78'	L83	N 04°18'23\"	106.94'
L18	S 78°36'11\"	68.13'	L40	N 51°44'10\"	32.11'	L62	N 66°32'29\"	49.03'	L84	S 39°25'15\"	68.42'
L19	S 79°29'04\"	79.91'	L41	N 48°20'49\"	52.14'	L63	N 57°36'27\"	118.33'	L85	S 06°36'20\"	52.49'
L20	S 86°36'21\"	71.56'	L42	N 37°10'28\"	33.53'	L64	N 52°46'07\"	25.39'	L86	S 21°54'02\"	70.10'
L21	N 81°09'33\"	101.72'	L43	N 27°43'29\"	31.45'	L65	N 63°26'54\"	32.25'	L87	S 32°26'20\"	87.99'
L22	N 27°24'11\"	44.25'	L44	N 02°43'30\"	32.03'	L66	N 45°38'47\"	28.12'	L88	S 13°06'44\"	89.78'

CURVE TABLE

CURVE	BEARING	CHORD	RADIUS	LENGTH
C1	S 05°59'20\"	382.65'	1874.91'	383.31'
C2	N 06°25'06\"	427.77'	1874.91'	428.71'
C3	N 82°40'50\"	297.22'	1472.40'	297.72'

RECORD SOURCE

DEED BOOK 120, PAGE 424
DEED BOOK 168, PAGE 416
DEED BOOK 103, PAGE 524

BELINDA BRYANT
WAYNE JONES

BOUNDARY SURVEY # DIVISION
LOCATED ON KY HWY 70
AND KY HWY 185
COMMUNITY OF ROUNDHILL
BUTLER COUNTY, KENTUCKY
DATE: 10-10-2025

HENDERSON
LAND SURVEYING


382 Johnie Flener Road
Morgantown, Kentucky 42261
270-526-3825

SURVEYOR'S CERTIFICATION

I DO HEREBY CERTIFY THAT THIS PLAT DEPICTS A SURVEY PERFORMED UNDER MY DIRECTION. THE UNADJUSTED MATHEMATICAL ERROR OF CLOSURE RATIO OF ALL TRAVERSE LOOPS EXCEEDS 1:5,000 AND WERE NOT ADJUSTED. THE BEARINGS SHOWN HEREON WERE TAKEN FROM A GNSS OBSERVATION. THE SURVEY SHOWN HEREON IS A RURAL SURVEY AND THE ACCURACY AND PRECISION MEET ALL SPECIFICATIONS OF THIS CLASS. THE INFORMATION SHOWN HEREON IS TRUE AND CORRECT TO THE BEST OF MY KNOWLEDGE AND BELIEF.

LEGEND

- 5/8\"
- REBAR FOUND W/ CAP (UNREADABLE)
- WOOD POST FOUND
- CALCULATED POINT (NO MONUMENT SET OR FOUND)

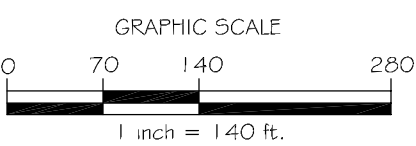

CODY W. HENDERSON, KY P.L.S. NO. 3771 DATE

FOR COUNTY CLERK'S USE ONLY