

PLAT OF SURVEY

THE EAST HALF OF THE NORTHWEST QUARTER AND THE WEST HALF OF THE
NORTHEAST QUARTER OF SECTION 31, TOWNSHIP 16 NORTH, RANGE 2 EAST
OF THE 4TH PM, ROCK ISLAND COUNTY, ILLINOIS

NOTES:
-BEARINGS BASED ON NAD 1983
(2001) STATE PLANE COORDINATE
SYSTEM ILLINOIS WEST

- LEGEND
- ⊕

⊠

●

—

- - -

-x-x-x-x-x-x-

FOUND IRON ROD (AS NOTED)

FOUND P.K. NAIL

FOUND CONC. ROW MON.

SET 5/8" REBAR W/
CAP # 35-2890

BOUNDARY LINE


ROW LINE OR LOT LINE

SECTION LINE

FENCE LINE
- (100.00')

100.00'
- DEED OR PLATTED

MEASURED

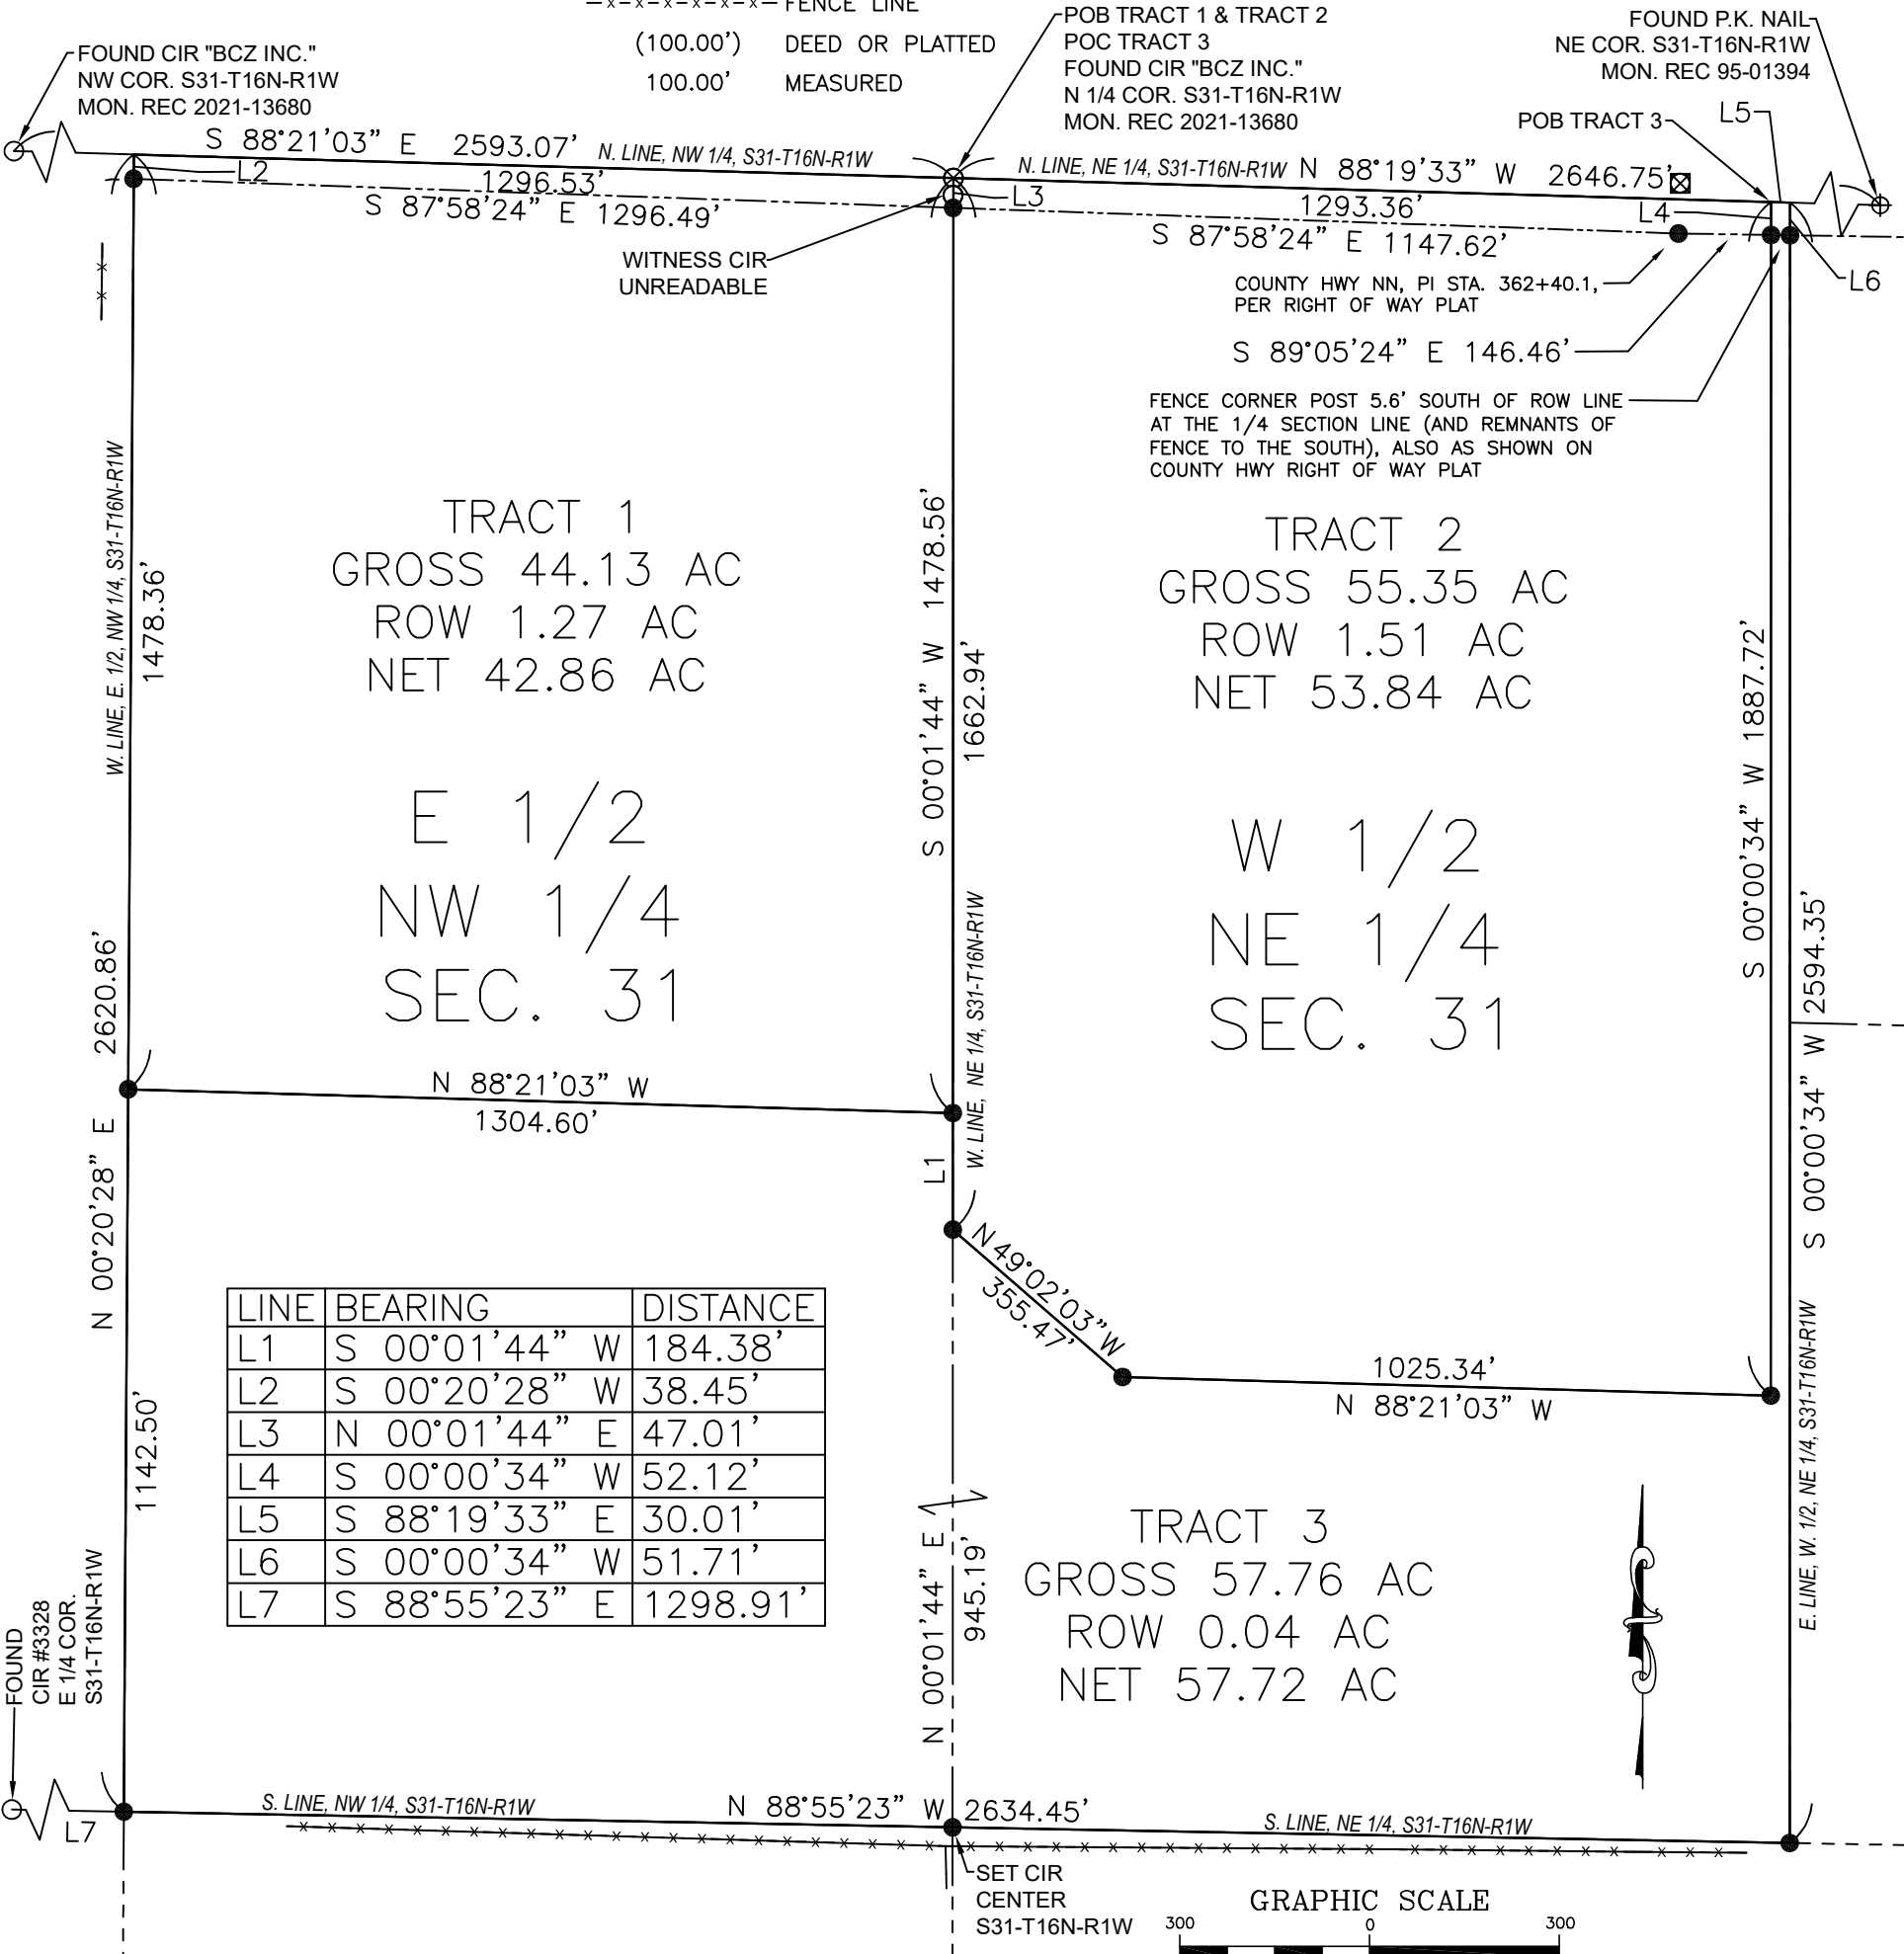


DO NOT RECORD

I HEREBY CERTIFY THAT THIS PROFESSIONAL SERVICE CONFORMS TO THE
CURRENT ILLINOIS MINIMUM STANDARDS FOR A BOUNDARY SURVEY AND
IT WAS PREPARED AND THE RELATED SURVEY WORK WAS PERFORMED BY
ME OR UNDER MY PERSONAL SUPERVISION AND THAT I AM A
PROFESSIONAL LAND SURVEYOR UNDER THE LAWS OF THE STATE OF
ILLINOIS.

JAMES W. ABBITT, JR. ILL. NO. 35-2890
MY LICENSE EXPIRES NOVEMBER 30, 2026

DATE:

PROFESSIONAL DESIGN FIRM NO. 184.008195-008

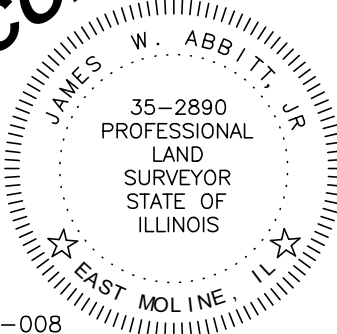

Abbitt
Survey & Development, PLLC

ABBITT SURVEY & DEVELOPMENT, PLLC.
826 16TH AVENUE
EAST MOLINE, ILLINOIS 61244
PH. 309-755-9003

DATE: 10-29-2025	SCALE: 1" = 300'	DRAWN BY: JADB	CHECKED BY: JWA
PREPARED FOR: ELIZABETH J. DIULIO TRUST PO BOX 484 ALCOA, TN 37701			PAGE: 1 OF 2 SEE PG 2 FOR LEGAL DESC.
DRAWING TITLE: PLAT OF SURVEY			JOB No.: 25-499-SH-B-DIULIO