


**SURVEYORS NOTES:**

- THIS IS A RURAL RETRACEMENT SURVEY OF PART OF A DEED RECORDED IN BK. 2007 PG. 155 D.C.D.R.
- SURVEY IS VALID ONLY IF PRINT HAS ORIGINAL SEAL AND SIGNATURE OF SURVEYOR.
- DECLARATION IS MADE TO ORIGINAL PURCHASER OF THE SURVEY. IT IS NOT TRANSFERABLE TO ADDITIONAL INSTITUTIONS OR SUBSEQUENT OWNERS.
- EVERY DOCUMENT OF RECORD REVIEWED AND CONSIDERED AS PART OF THIS SURVEY IS NOTED HEREON. ONLY THE DOCUMENTS NOTED HEREON WERE DISCOVERED BY OR SUPPLIED TO THE SURVEYOR. NO ABSTRACT OF TITLE, NOR TITLE COMMITMENT, NOR RESULTS OF TITLE SEARCHES WERE FURNISHED TO THE SURVEYOR. THERE MAY EXIST OTHER DOCUMENTS OF RECORD WHICH WOULD AFFECT THIS PARCEL.
- ALL BUILDINGS, SURFACE AND SUBSURFACE IMPROVEMENTS ON AND ADJACENT TO THE SITE ARE NOT NECESSARILY SHOWN.
- SURVEYOR HAS MADE NO INVESTIGATION OR INDEPENDENT SEARCH FOR EASEMENTS OF RECORD, ENCUMBRANCES, RESTRICTIVE COVENANTS, OWNERSHIP TITLE EVIDENCE, OR ANY OTHER FACTS WHICH AN ACCURATE AND CURRENT TITLE SEARCH MAY DISCLOSE.
- SURVEY DOES NOT CONSTITUTE A RECORD TITLE SEARCH.

**LEGEND:**

- = SET 1/2"X24" REBAR WITH PLASTIC ID CAP.
- = FOUND CORNER AS NOTED PER BK. 2 PG. 180.
- = FOUND CORNER PER PLS 2334 SURVEY 858 BK. 10 PG. 12.
- × = COMPUTED POSITION.
- ▼ = FOUND IRON PIPE.
- △ = CENTER OF RIVER.

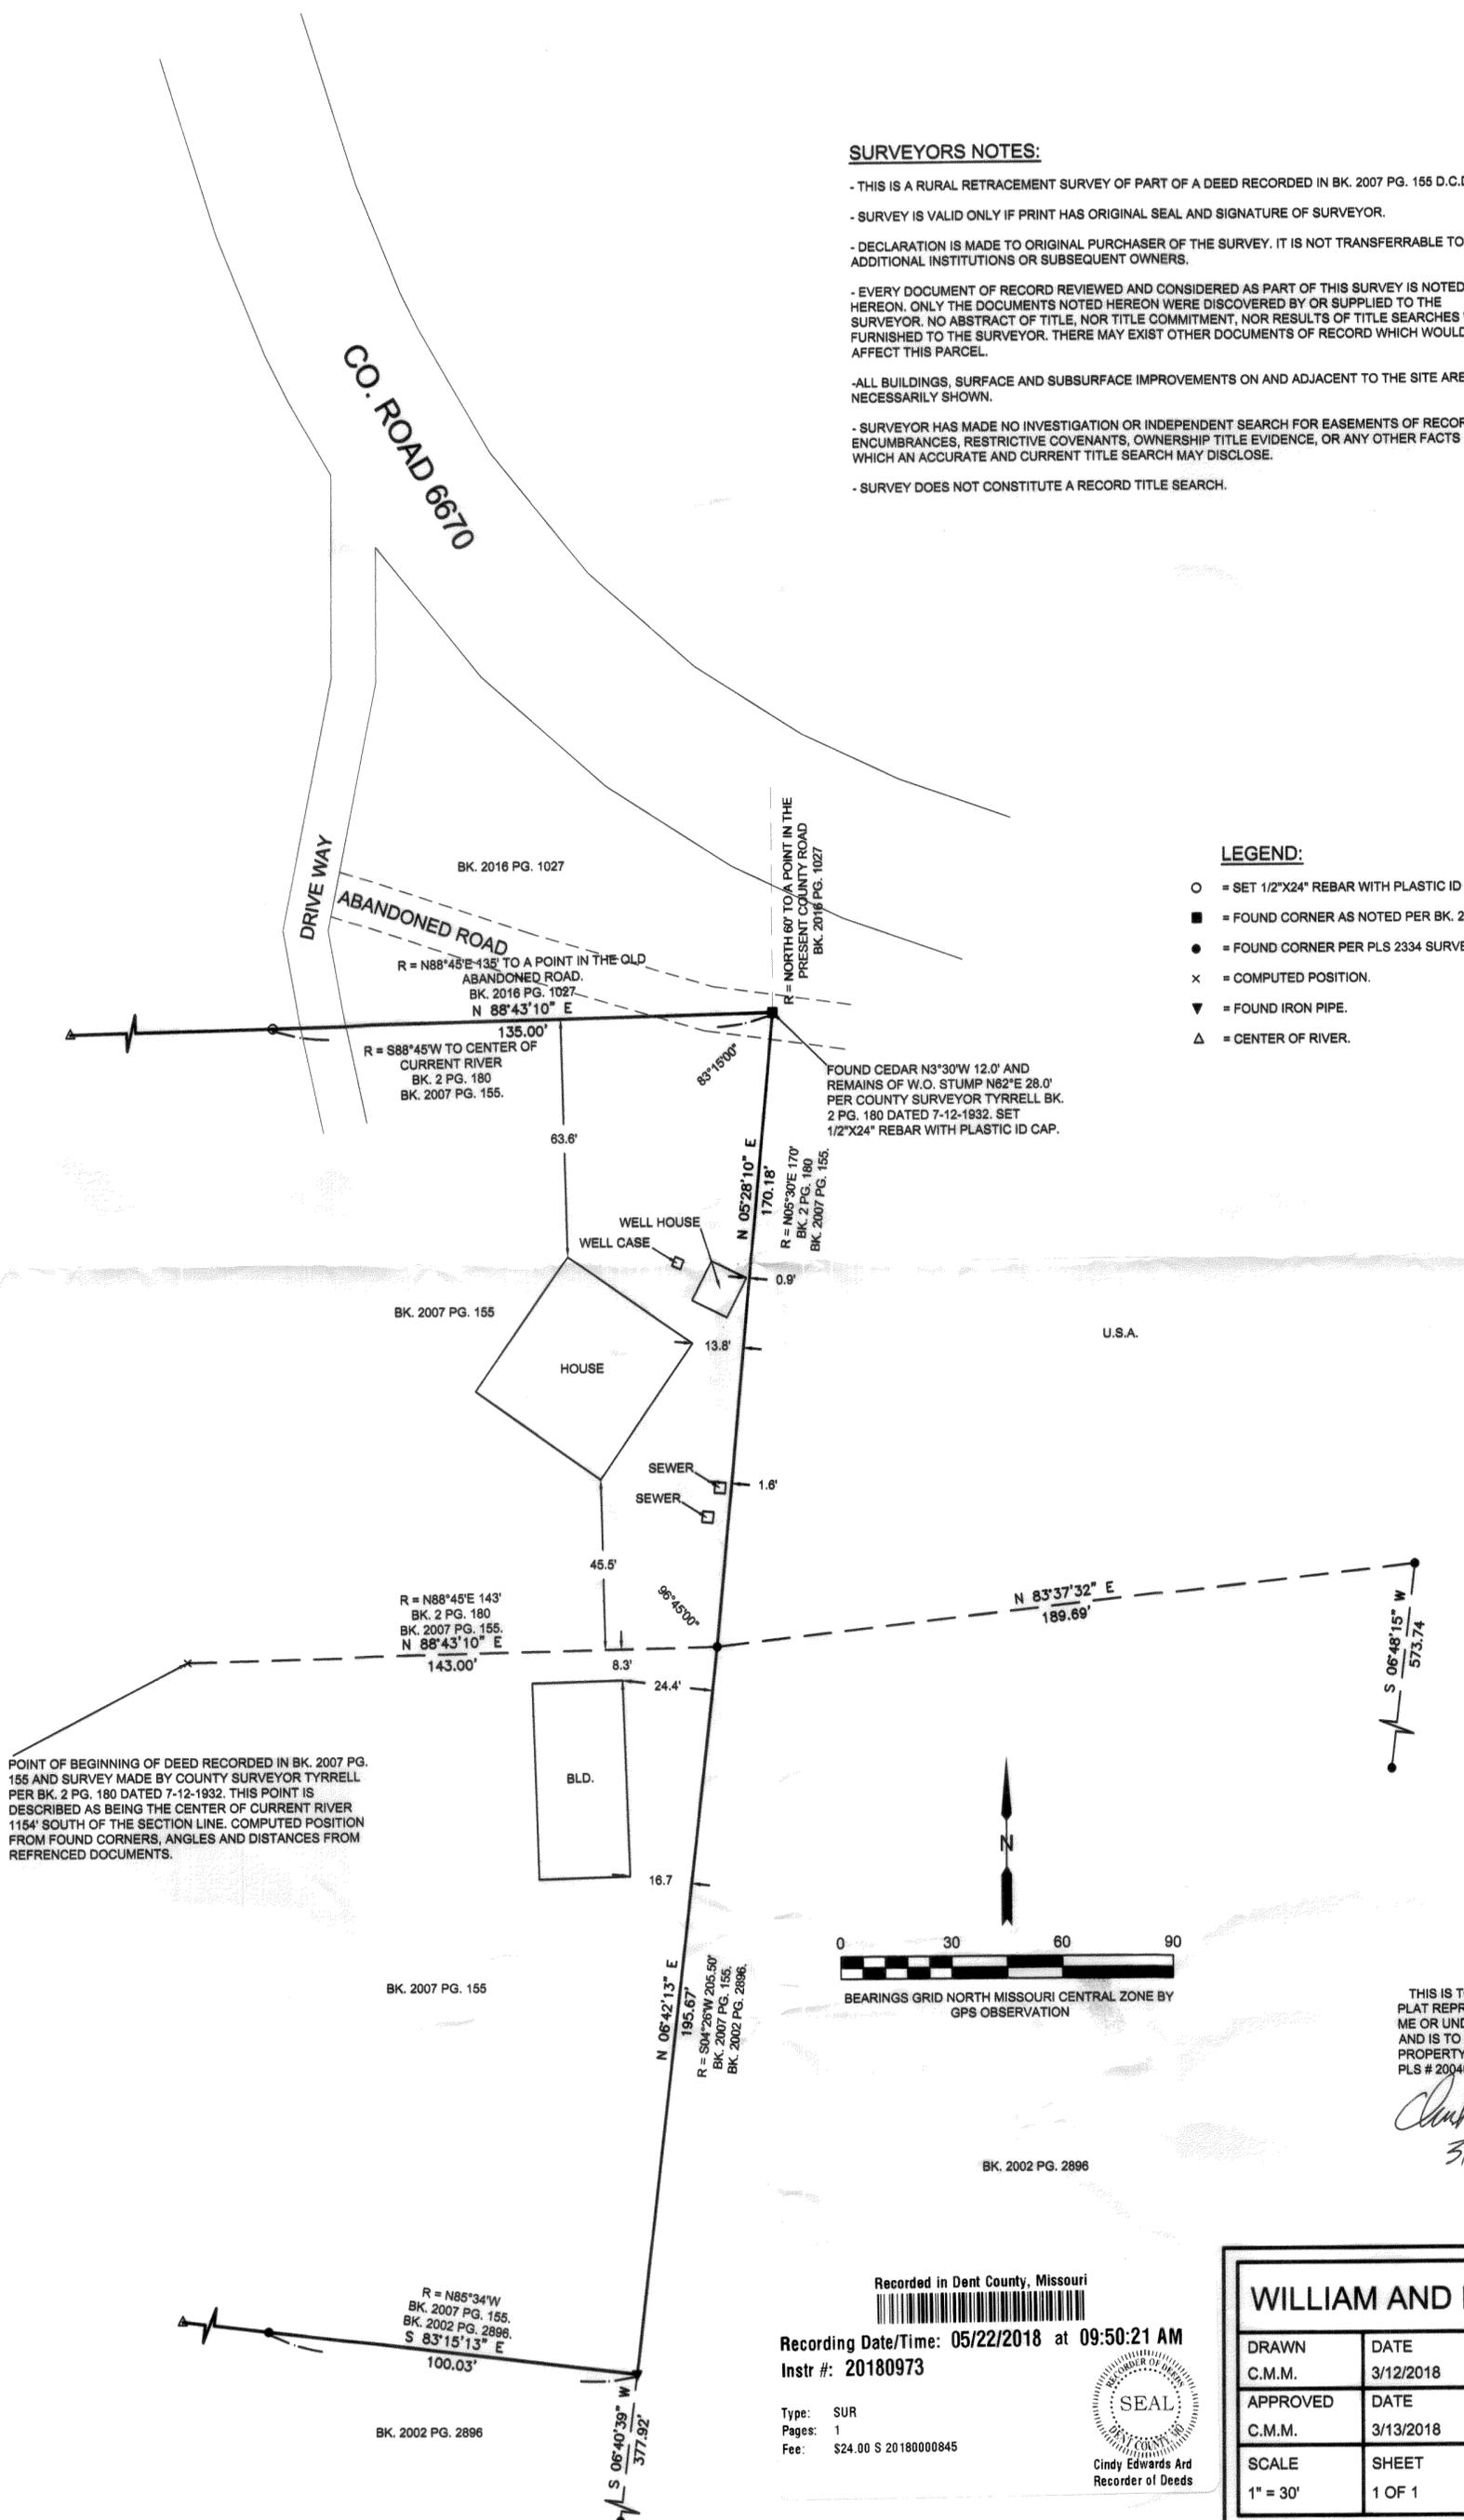

POINT OF BEGINNING OF DEED RECORDED IN BK. 2007 PG. 155 AND SURVEY MADE BY COUNTY SURVEYOR TYRRELL PER BK. 2 PG. 180 DATED 7-12-1932. THIS POINT IS DESCRIBED AS BEING THE CENTER OF CURRENT RIVER 1154' SOUTH OF THE SECTION LINE. COMPUTED POSITION FROM FOUND CORNERS, ANGLES AND DISTANCES FROM REFERENCED DOCUMENTS.



THIS IS TO CERTIFY THAT THE SHOWN PLAT REPRESENTS A SURVEY DONE BY ME OR UNDER MY DIRECT SUPERVISION AND IS TO "MINIMUM STANDARDS FOR PROPERTY BOUNDARY SURVEYS." PLS # 2004001334.

*Cindy Edwards Ard*  
3/13/2018

Recorded in Dent County, Missouri



Recording Date/Time: 05/22/2018 at 09:50:21 AM  
Instr #: 20180973

Type: SUR  
Pages: 1  
Fee: \$24.00 S 20180000845



**WILLIAM AND PATRICIA REED**

DRAWN C.M.M.	DATE 3/12/2018	SECTION 26. T32N, R7W. FIELD WORK: 2/2018
APPROVED C.M.M.	DATE 3/13/2018	
SCALE 1" = 30'	SHEET 1 OF 1	PROJECT NO. M-6005-C